

CANOLFAN Y CELFYDDYDAU

ABERYSTWYTH ARTS CENTRE

Round Studio

Technical Specifications



CANOLFAN Y CELFYDDYDAU ABERYSTWYTH ARTS CENTRE



CANOLFAN Y CELFYDDYDAU

ABERYSTWYTH ARTS CENTRE

Contents

Contact Details	3
How to Find Aberystwyth Arts Centre	4
Stage Information & Dimensions	5
Flying	6
Power / Lighting	8
Sound	9
Access Equipment	10
Dressing Rooms	10
Wardrobe	11
Access	11
Parking	12
Catering	13
Seating Plan	14
Ground Plan	15

CANOLFAN Y CELFYDDYDAU

ABERYSTWYTH ARTS CENTRE

Contact Details

All queries from visiting companies should contact:

Pete Lochery (Technical Manager)

pd@aber.ac.uk

01970 628773

Maisie Baynham (Technician)


mab105@aber.ac.uk

CANOLFAN Y CELFYDDYDAU ABERYSTWYTH ARTS CENTRE

How To Find Aberystwyth Arts Centre

Aberystwyth Arts Centre
Penglais Hill
Aberystwyth
Ceredigion
SY23 3DE

Maps below show the location of the campus, our location on the campus, and indicate the Round Studio and Round Studio Access.

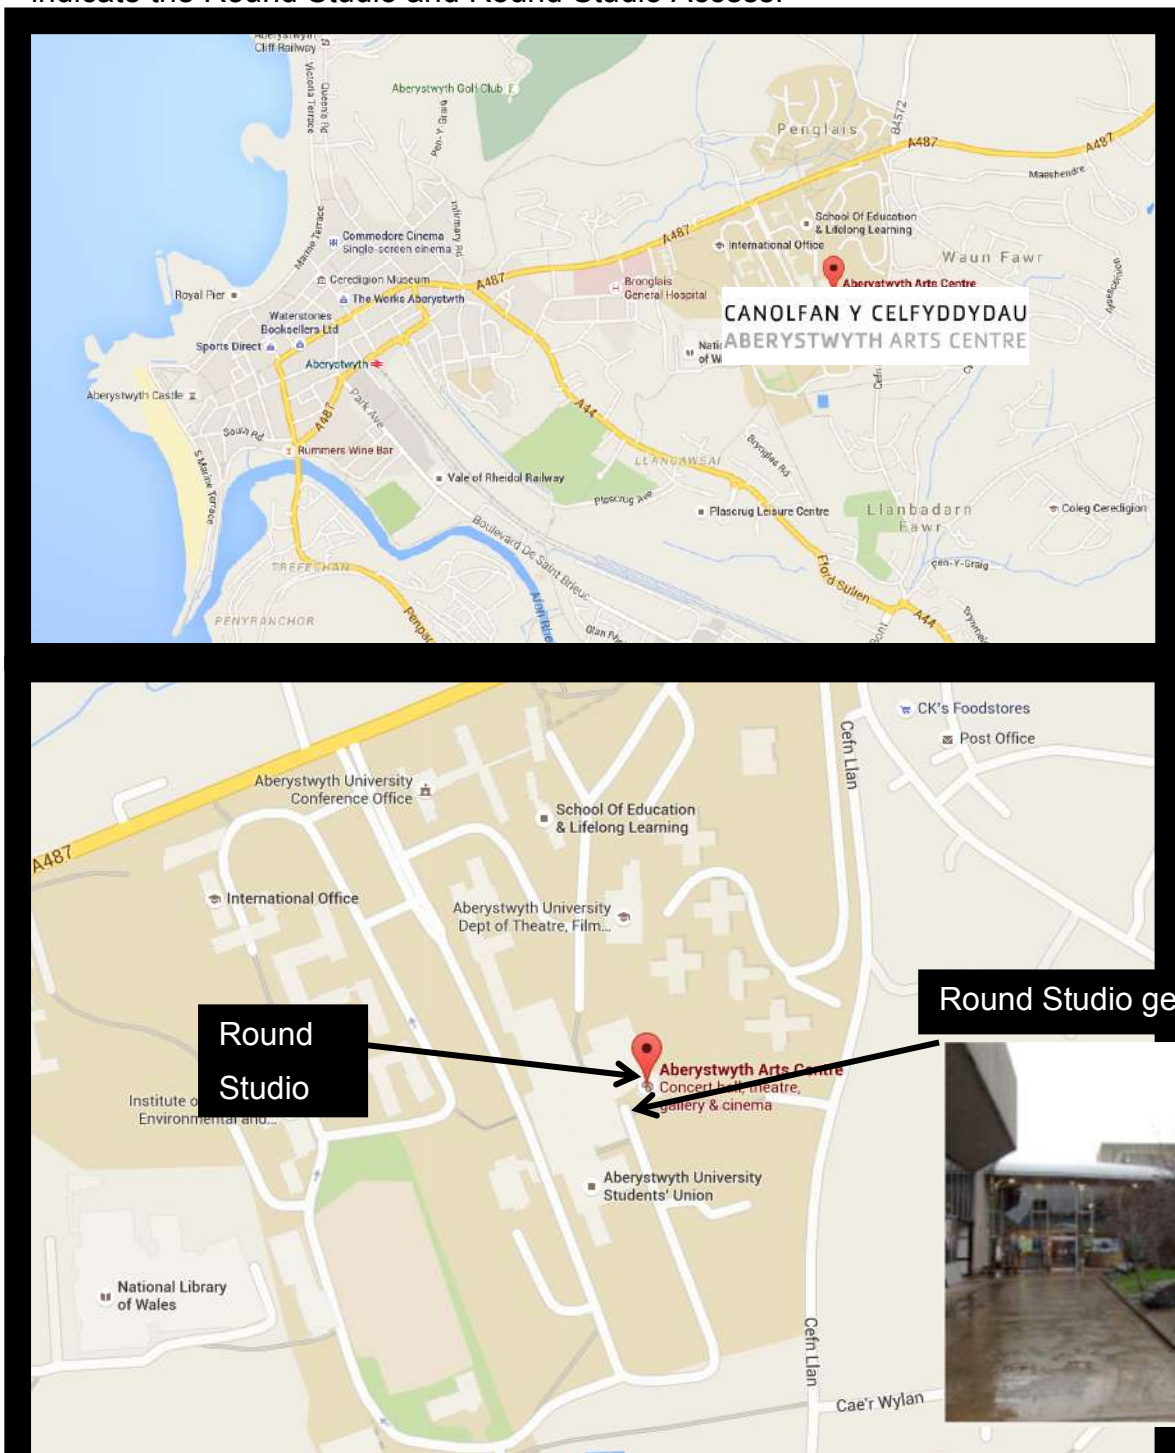

CANOLFAN Y CELFYDDYDAU ABERYSTWYTH ARTS CENTRE

Stage Information & Dimensions



The Round Studio is a round performance space with a hardwood sprung floor and a conical roof. High windows around one side allow for natural light for meetings etc and can be masked off for performance. There are floor to ceiling curtains (dark blue) to mask off the windows.

CANOLFAN Y CELFYDDYDAU ABERYSTWYTH ARTS CENTRE

Rigging

Suspended from the ceiling are two circular IWB lighting bars

SWL (evenly distributed):

Outer Bar: 200kgs

Inner Bar: 150kgs

House Lights and working light are pre-rigged in fixed positions.



Power

LX

1 x 63amp single phase (Location: Control Room)

Desk: ETC Ion

House lights: ADJ Cob Cannon Wash x 7

Dimmers: 20 x Strand Act 6

IWB rigging bars fitted with 15amp sockets

Inner Bar: 13 sockets

Outer Bar: 22 sockets

Please get in touch for up-to-date lantern stock.

CANOLFAN Y CELFYDDYDAU ABERYSTWYTH ARTS CENTRE


Sound

Sound desk: Allan and Heath QU-16

Standard PA with DB Arena Pro speakers set up Left and Right. Facility panels in the stage area with up to 6 mic lines and 4 network ports, running to the control room.

For up to date sound stock and additional requirements, please get in touch

Access Equipment

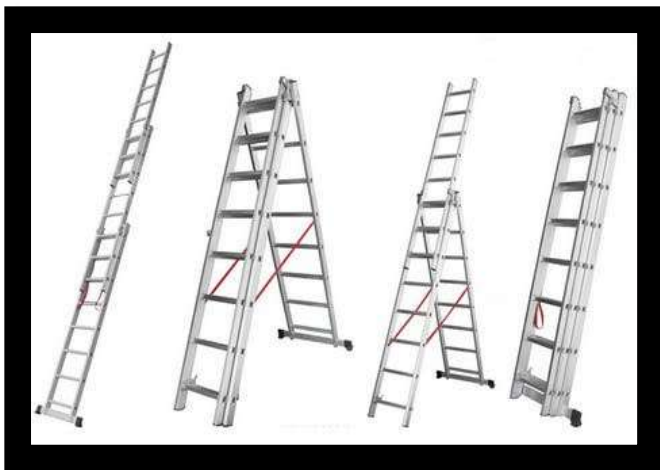

X1 Large Zarges

X1 Medium Zarges

Dressing Rooms

There is 1 large dressing room available next to the control room. The Round Studio has no dedicated private dressing rooms or showers. Other rooms may be available, please get in touch to discuss your needs.




Wardrobe

Washing and drying facilities available by arrangement.

CANOLFAN Y CELFYDDYDAU ABERYSTWYTH ARTS CENTRE

Access

Access to the Round Studio is up a wide flight of external steps. The FOH lift is available for heavier items (Door Measurements: 900w x 2000h). We cannot always accommodate trailers staying on the doors after the fit-up or arriving early for the get out. Additional parking for trailers and vehicles available on site. **PLEASE CALL TO DISCUSS YOUR NEEDS**

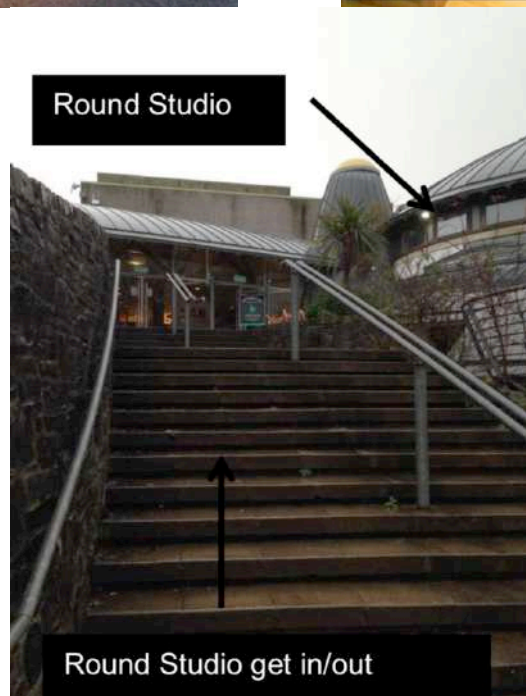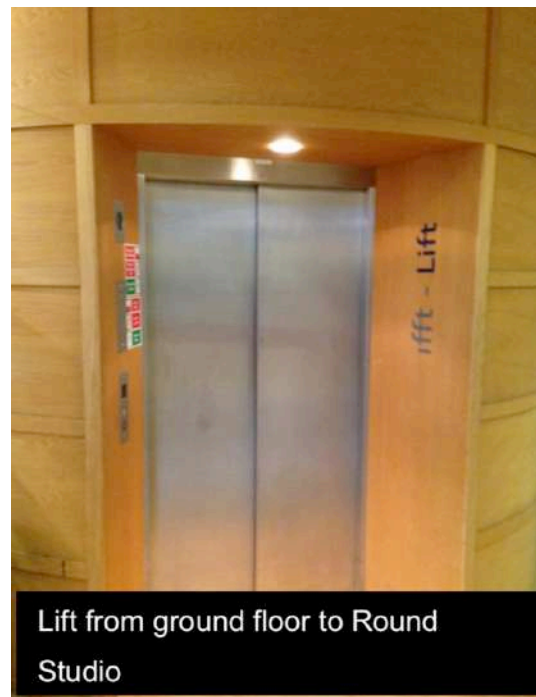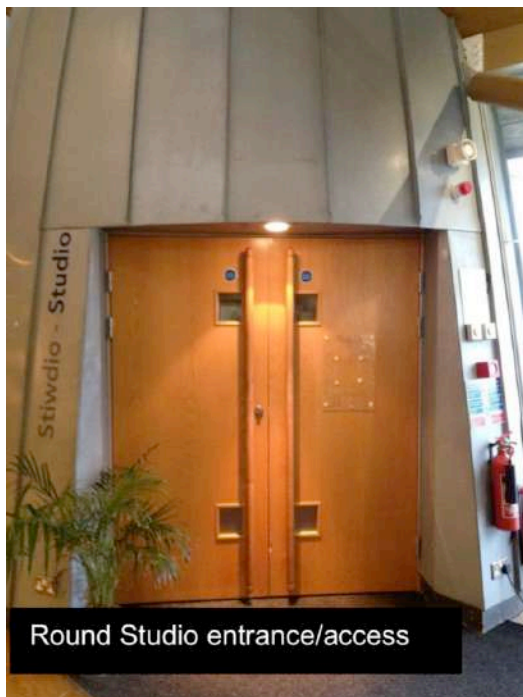

CANOLFAN Y CELFYDDYDAU ABERYSTWYTH ARTS CENTRE

Parking

Additional parking for trailers and vehicles is available on site.

Vehicle registration must be provided for parking permits.

For overnight drop off of your vehicle, please get in touch in advance.



CANOLFAN Y CELFYDDYDAU

ABERYSTWYTH ARTS CENTRE

Catering

Available in the Arts Centre:

Art Centre Café and Piazza Café

Hot and cold food, to eat in or take away, please see our website for current hours

<https://www.aberystwythartscentre.co.uk/food-drink>

CANOLFAN Y CELFYDDYDAU

ABERYSTWYTH ARTS CENTRE

Seating

No fixed auditorium seating, bleachers and chairs are used and layout is flexible.
Please ring to discuss your requirements.

Capacity:

Theatre style seating: Maximum 60 seats including use of the bleachers

Cabaret style seating (suitable for stand-up comedy or use of a small stage only):
Maximum 100 seats.

CANOLFAN Y CELFYDDYDAU ABERYSTWYTH ARTS CENTRE

Ground Plan not to scale

