


GRID 15.23m OVER

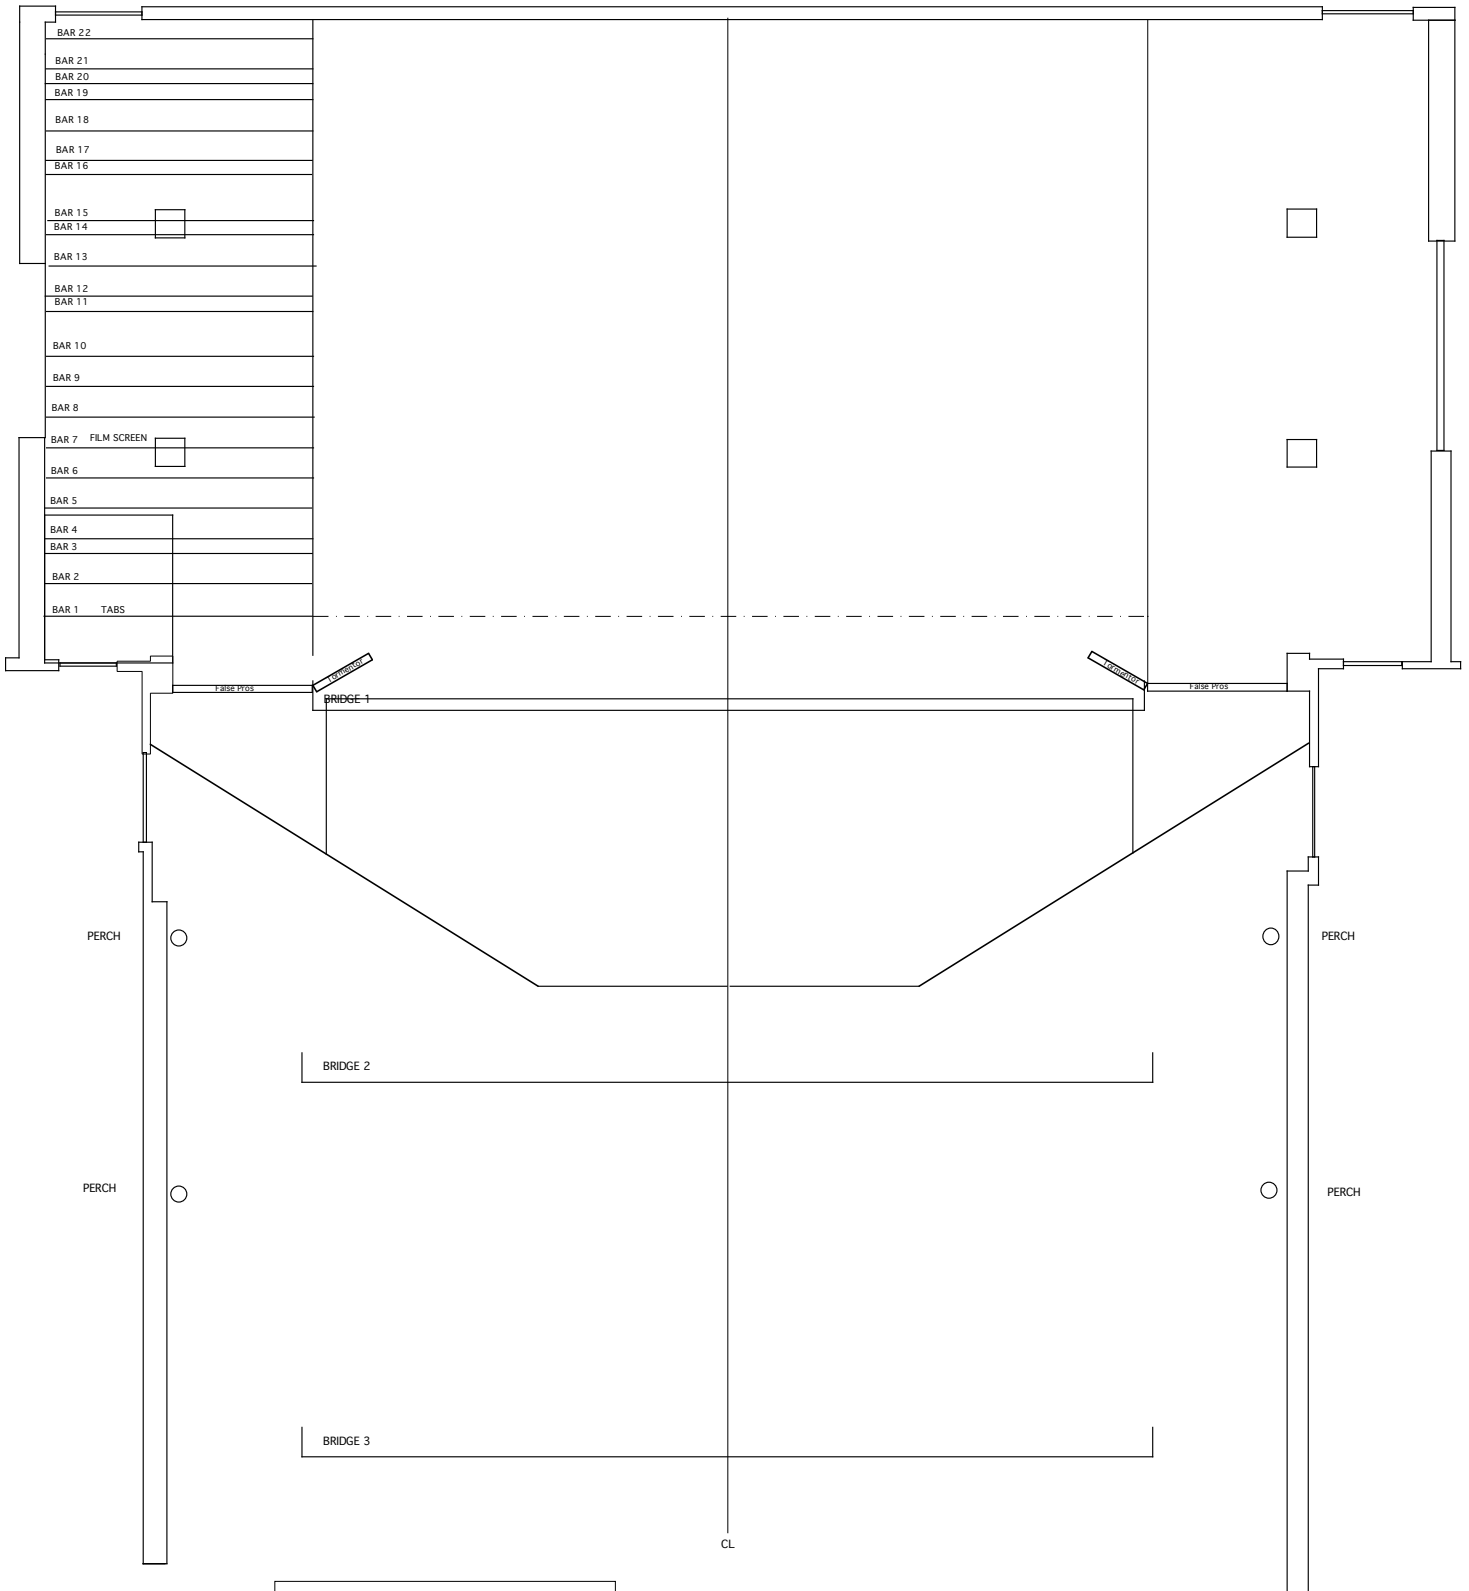

CANOLFAN Y CELFYDDYDAU ABERYSTWYTH ARTS CENTRE	
THEATRE	DRAWN OCT 2005
1:100	

